


A HOME FOR...


5/11/11

OR PLAN

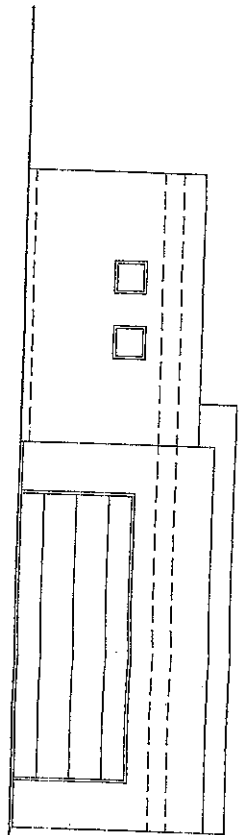


① REAR ELEVATION

1/4"=1'-0"

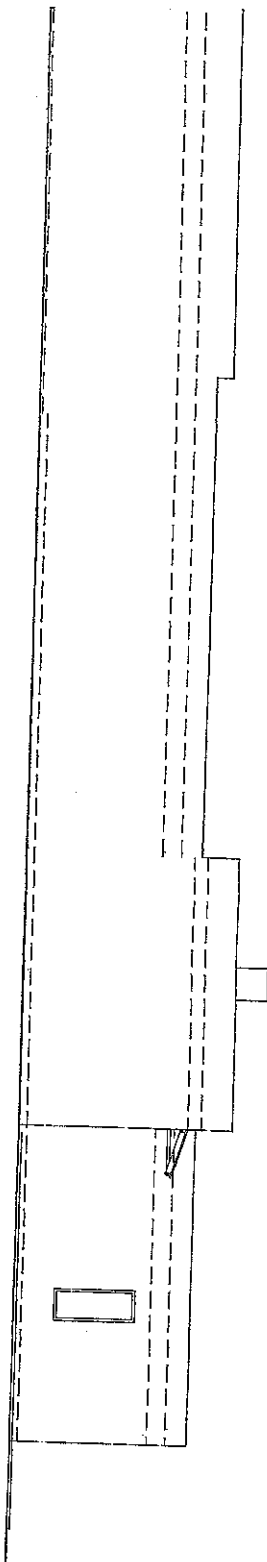


② SIDE ELEVATION

1/4"=1'-0"

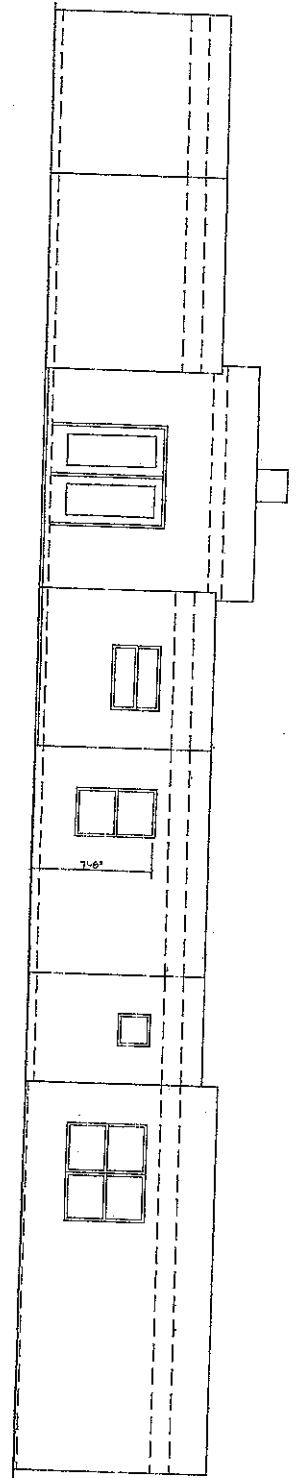

③ SIDE ELEVATION

1/4"=1'-0"

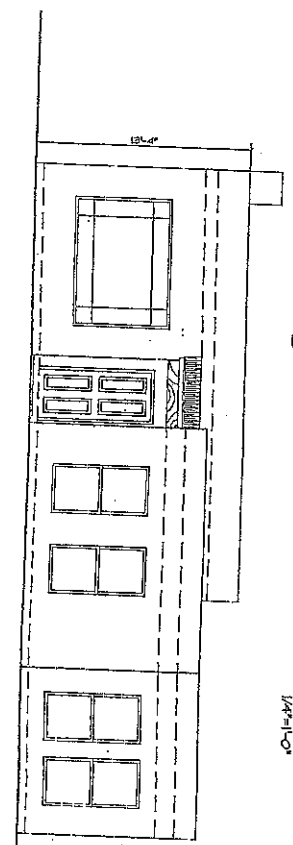

④ FRONT ELEVATION

1/4"=1'-0"

A HOME FOR :

OSHARA LOT 29

CRAFTSMAN ROAD
SANTA FE, NEW MEXICO

ARCH-TECH DRAFTING

1805 W. GORGE AVS
SANTA FE, NEW MEXICO 87505
(505) 920-3524

oshara-26-24.dwg

SHEET TITLE:
ELEVATIONS

DATE(S): 2-10-01
DRAWN BY: B.T.C.
APPROVED BY:

REVISIONS:
NO. DATE

SHEET NO.
A6

OF SHEETS